

1

2

3

4

5

6

7

8

A

A

B

B

C

C

D

D

E

E

F

F

Num - Train, learning rooms

INTERIOR DETAIL DRAWING

PROJECT CODE: BH24_142

DATE: 2024.10.10

1

2

3

4

5



6

7

8

A3

	1	2	3	4	5	6	7	8	
A	ΑΓΥΥΛΑΓΑ								A
B			MEASUREMENT			0	1		
			PLANNING WALL			0	2		
			NEW FLOOR PLANNING			0	3		
			NEW FLOOR PLAN - DIMENSION			0	4		
			FLOOR MATERIAL			0	5		
C			CEILING DIMENSION			0	6		
			LIGHT - DIMENSION			0	7		
			ELECTRICAL SWITCH			0	8		
			ELECTRICAL SOCKETS - PLANNING			0	9		
			WALL ELEVATION - SYMBOL			1	0		
D			ELEVATION A1 - A4			1	1		
			ELEVATION B1 - B4			1	2		
			ELEVATION C1 - C4			1	3		
			ELEVATION D1 - D4			1	4		
			ELEVATION E1 - E4			1	5		
E			ELEVATION F1 - F4, G1 - G4			1	6		
			ELEVATION H1 - H4			1	7		
			FURNITURE LIST			1	8		
F			FURNITURE			1	9		F

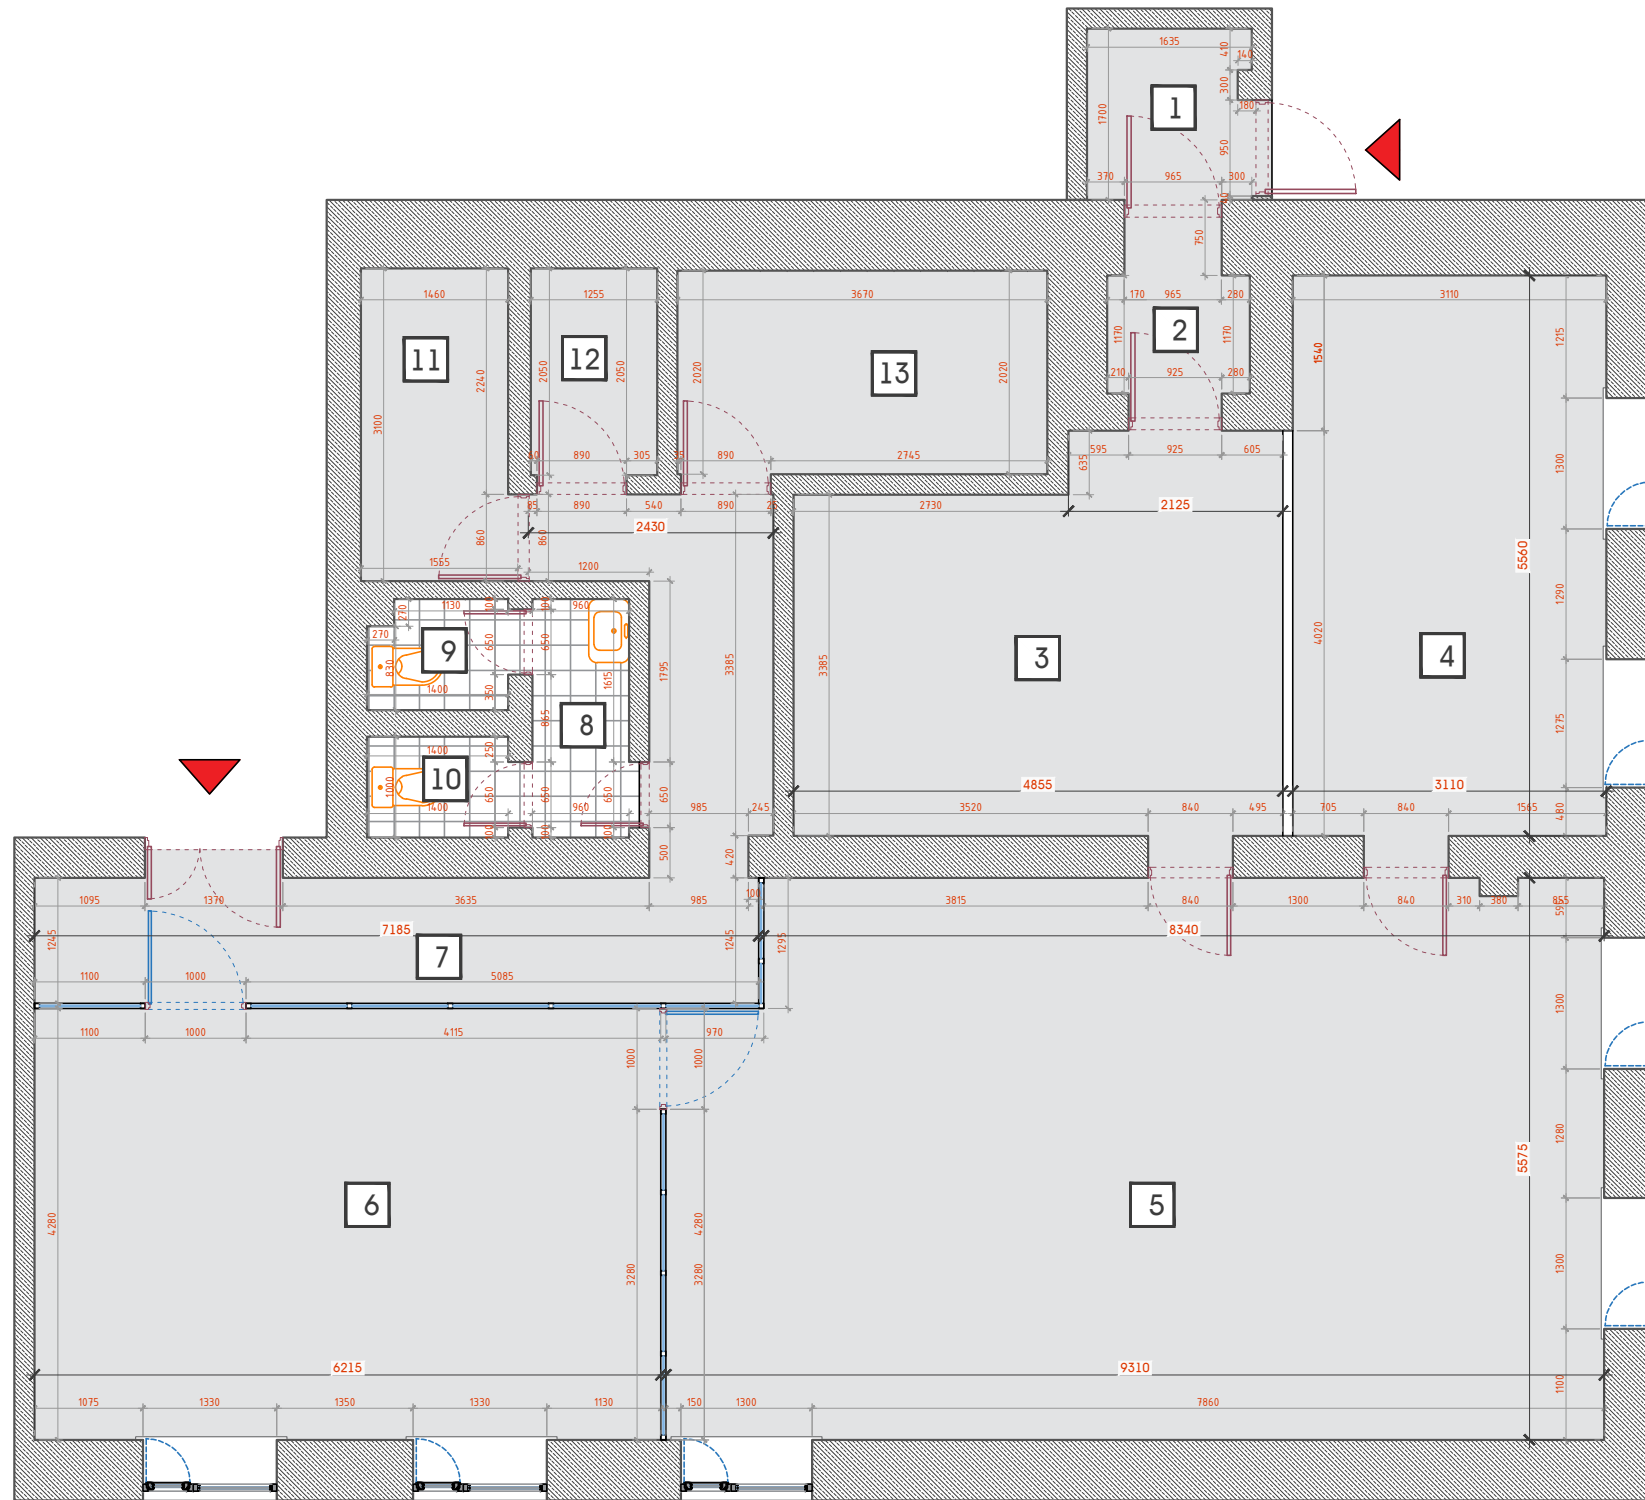 



No	Name of the room	Square M
1	Entrance	2.83
2	Corridor	2.72
3	Coffee corner, waiting	18.36
4	Office	17.46
5	Learning room	50.95
6	Learning room - 2	26.65
7	Public corridor	15.24
8	Restroom	2.49
9	WC /M	1.54
10	WC /W	1.47
11	Storage - 1	4.64
12	Electrical	2.74
13	Storgae - 2	7.59
Total area		154.68



A3₀₁

PROJECT NAME: Num - Train, learning rooms
PROJECT CODE: LS24_573

MEASUREMENT
SCALE 1:75

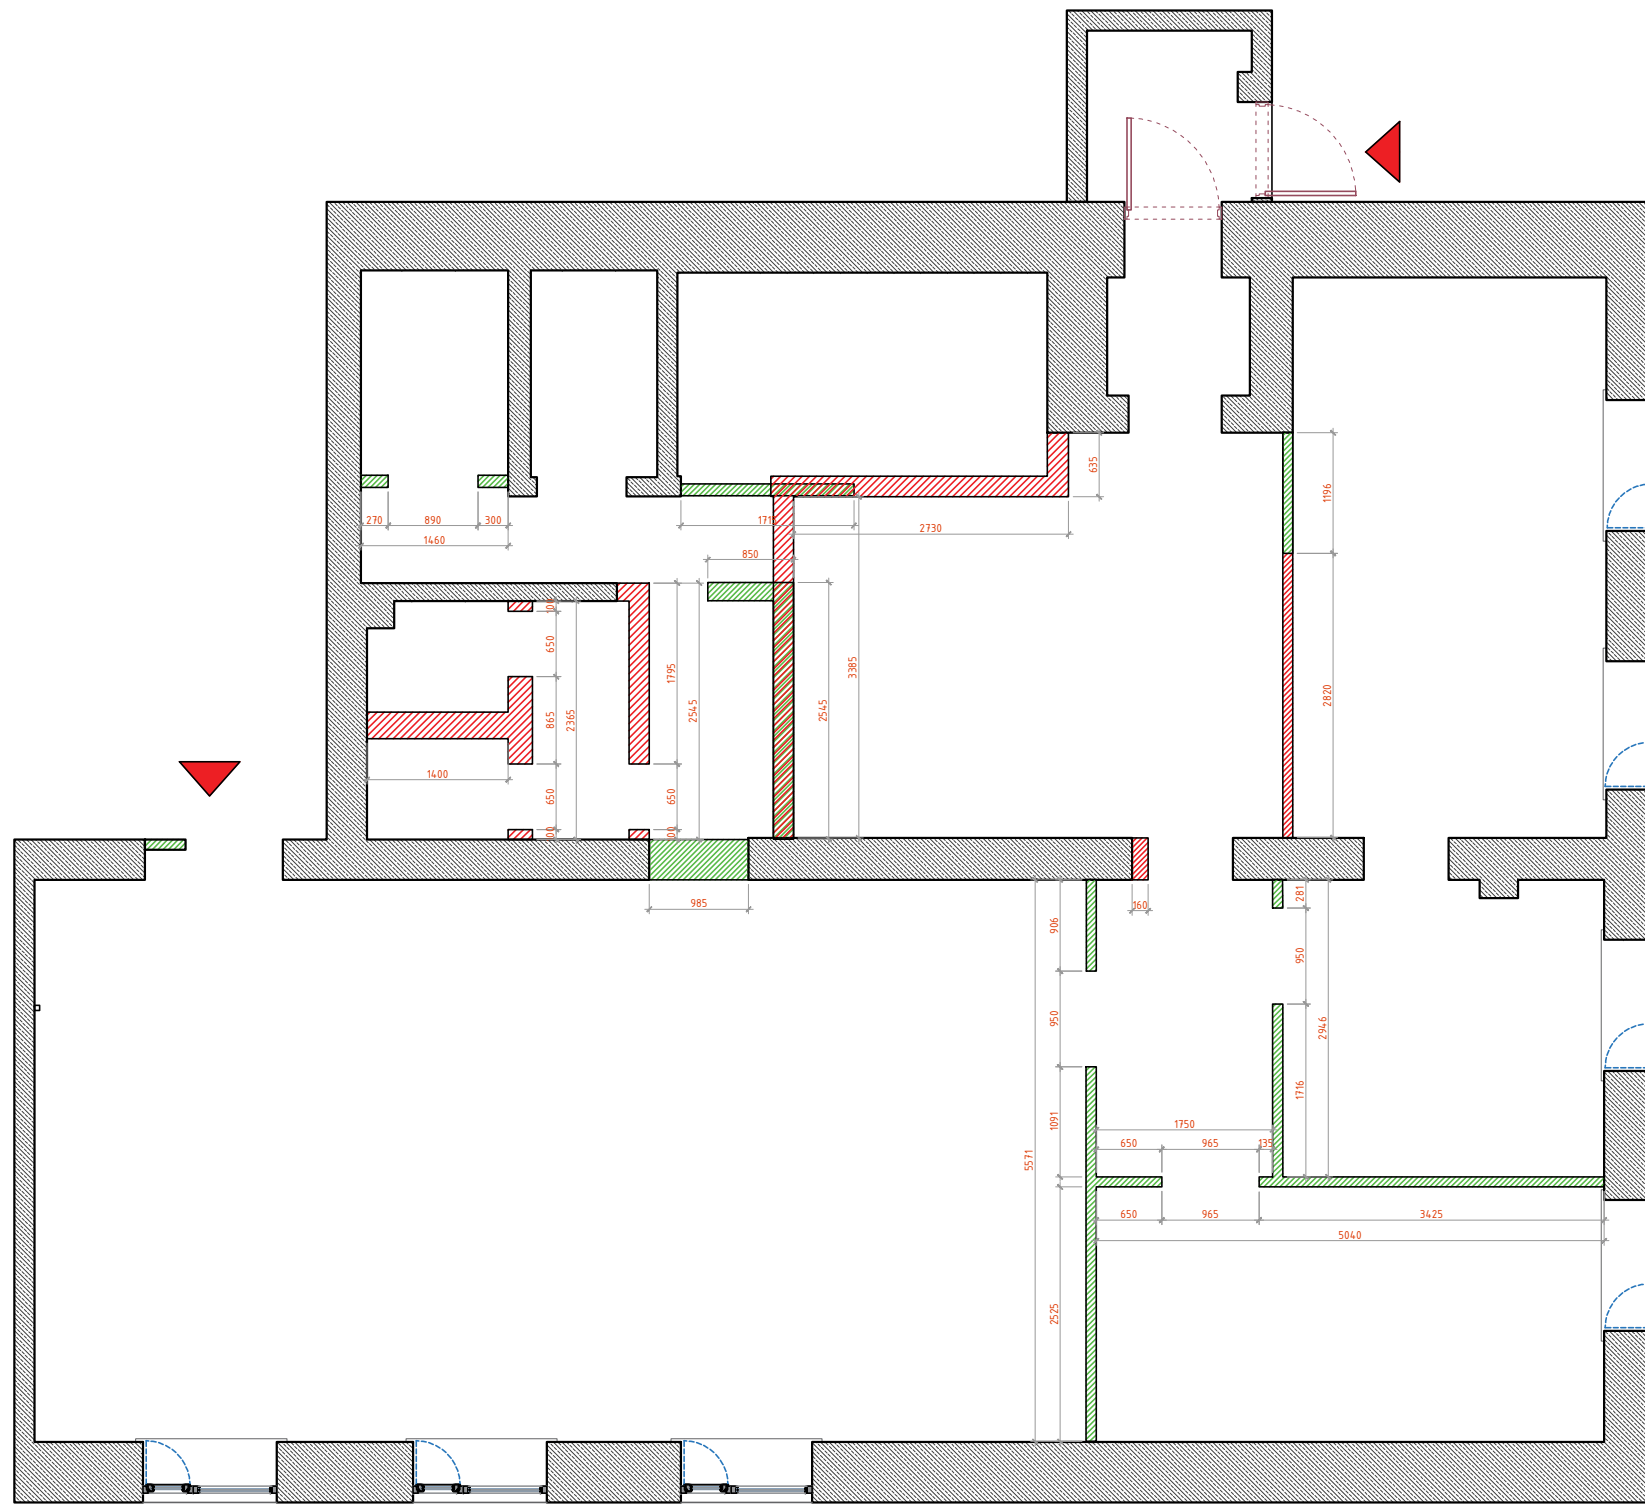 PAGE NUMBER: 01
DATE: 2024.08.01





-  New wall - 60.68M2
-  Drop down wall - 69.10M2

A3₀₁

PROJECT NAME: Num - Train, learning rooms
PROJECT CODE: LS24_573

PLANNING WALL
SCALE 1:75

PAGE NUMBER: 02
DATE: 2024.08.01

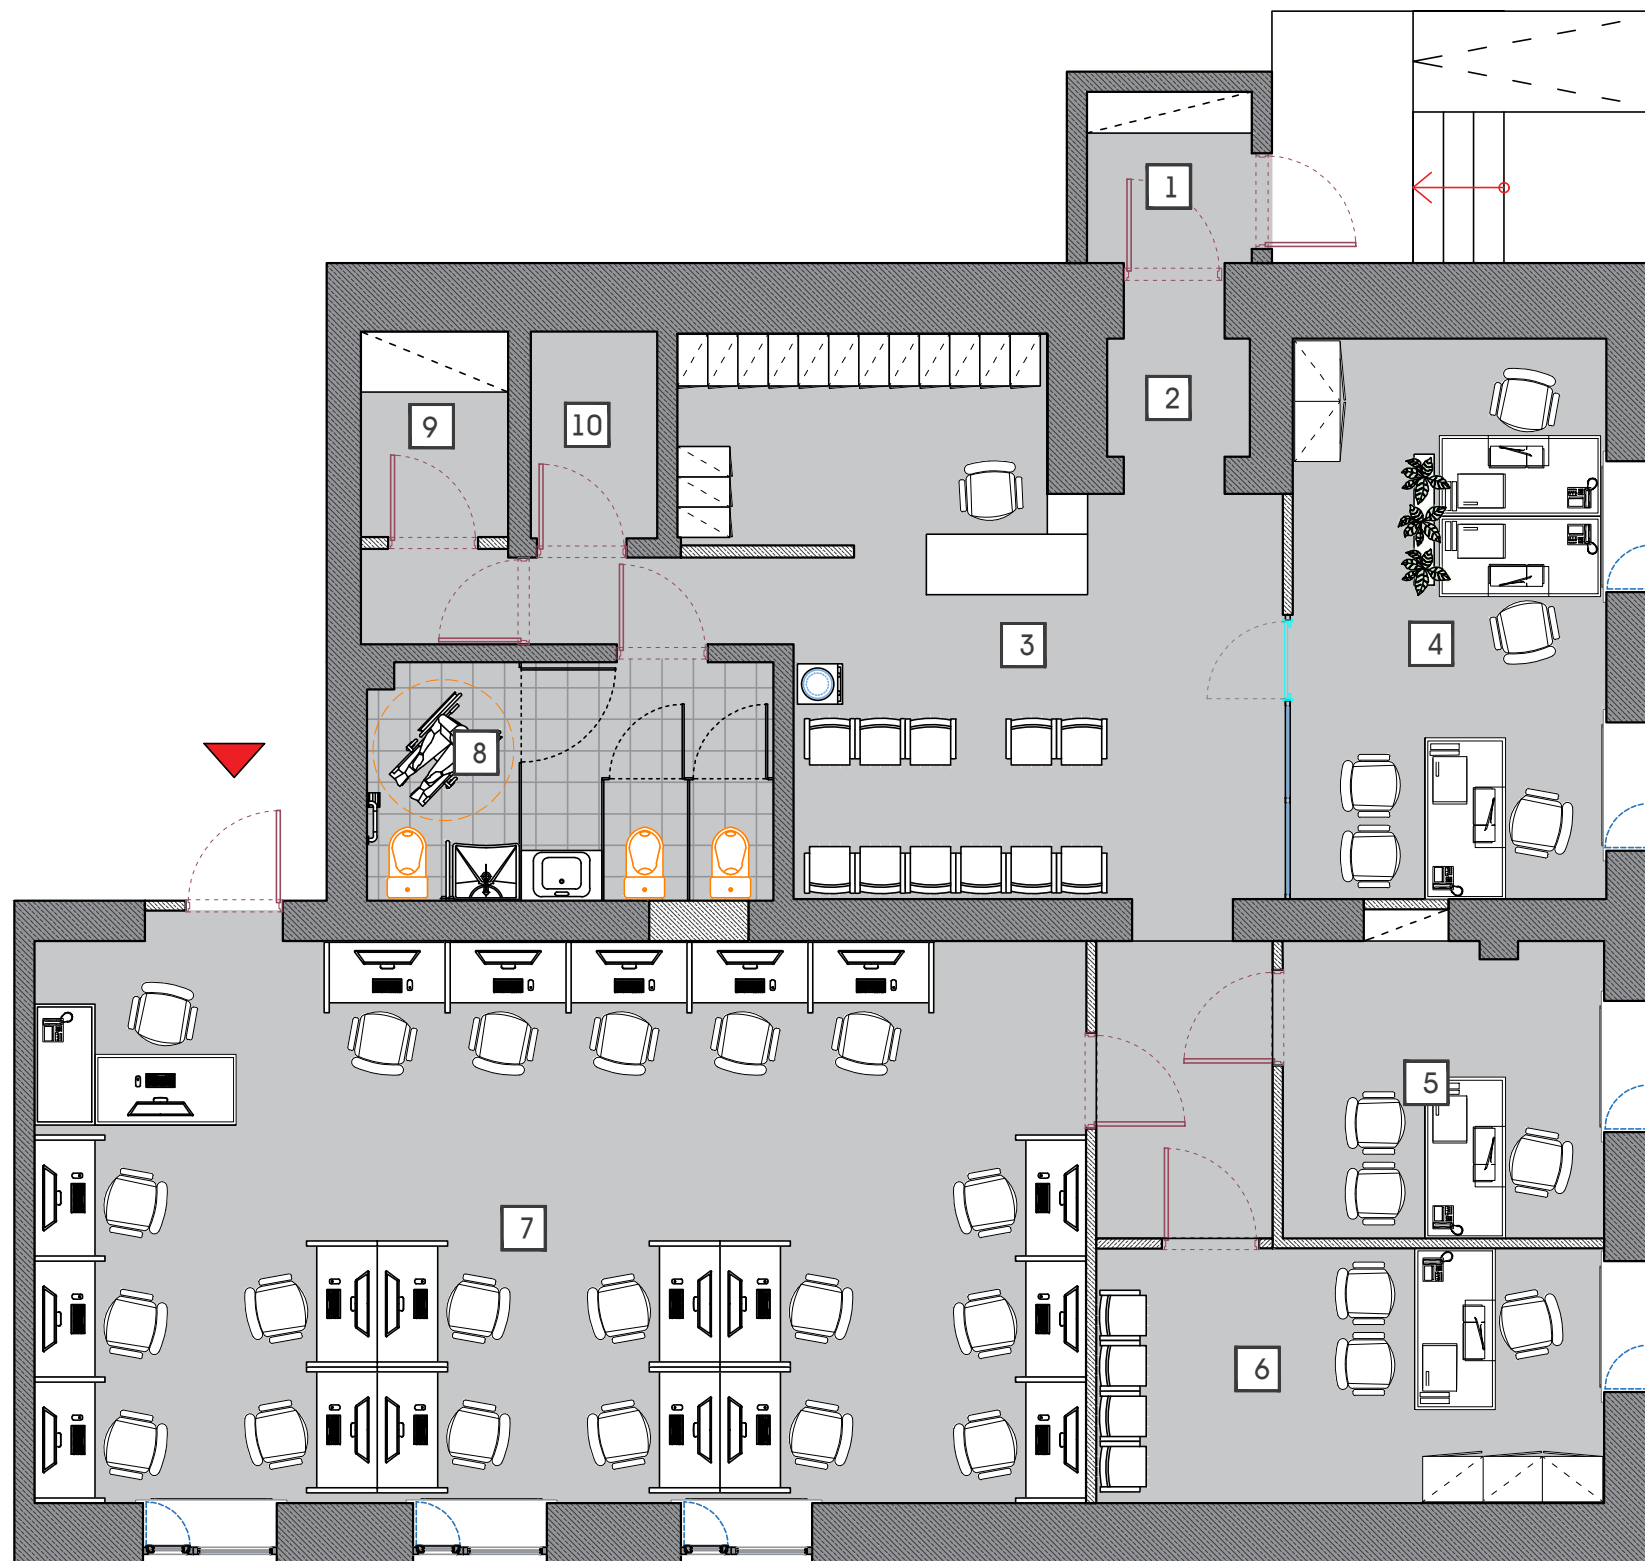 


№	Name of the room	Square M
1	Entrance	3.25
2	Corridor	2.21
3	Reception & Waiting	34.45
4	Office	17.43
5	VCS	9.68
6	Registration room	12.81
7	Test room	56.54
8	Restroom	9.54
9	CMR	4.65
10	Electrical room	2.66
Total area		155.27

A3₀₁

PROJECT NAME: Num - Train, learning rooms
PROJECT CODE: LS24_573

NEW FLOOR PLANNING
SCALE 1:75

PAGE NUMBER: 03
DATE: 2024.08.01

 



№	Тэмдэглэгээ	Тайлбар:
1		Parquet - 47.40м ²
2		Carpet - 98.27м ²
3		Ceramic tiles - 9.48м ²

A3₀₁

PROJECT NAME: Num - Train, learning rooms
PROJECT CODE: LS24_573

FLOOR MATERIAL
SCALE 1:75

PAGE NUMBER: 05
DATE: 2024.08.01

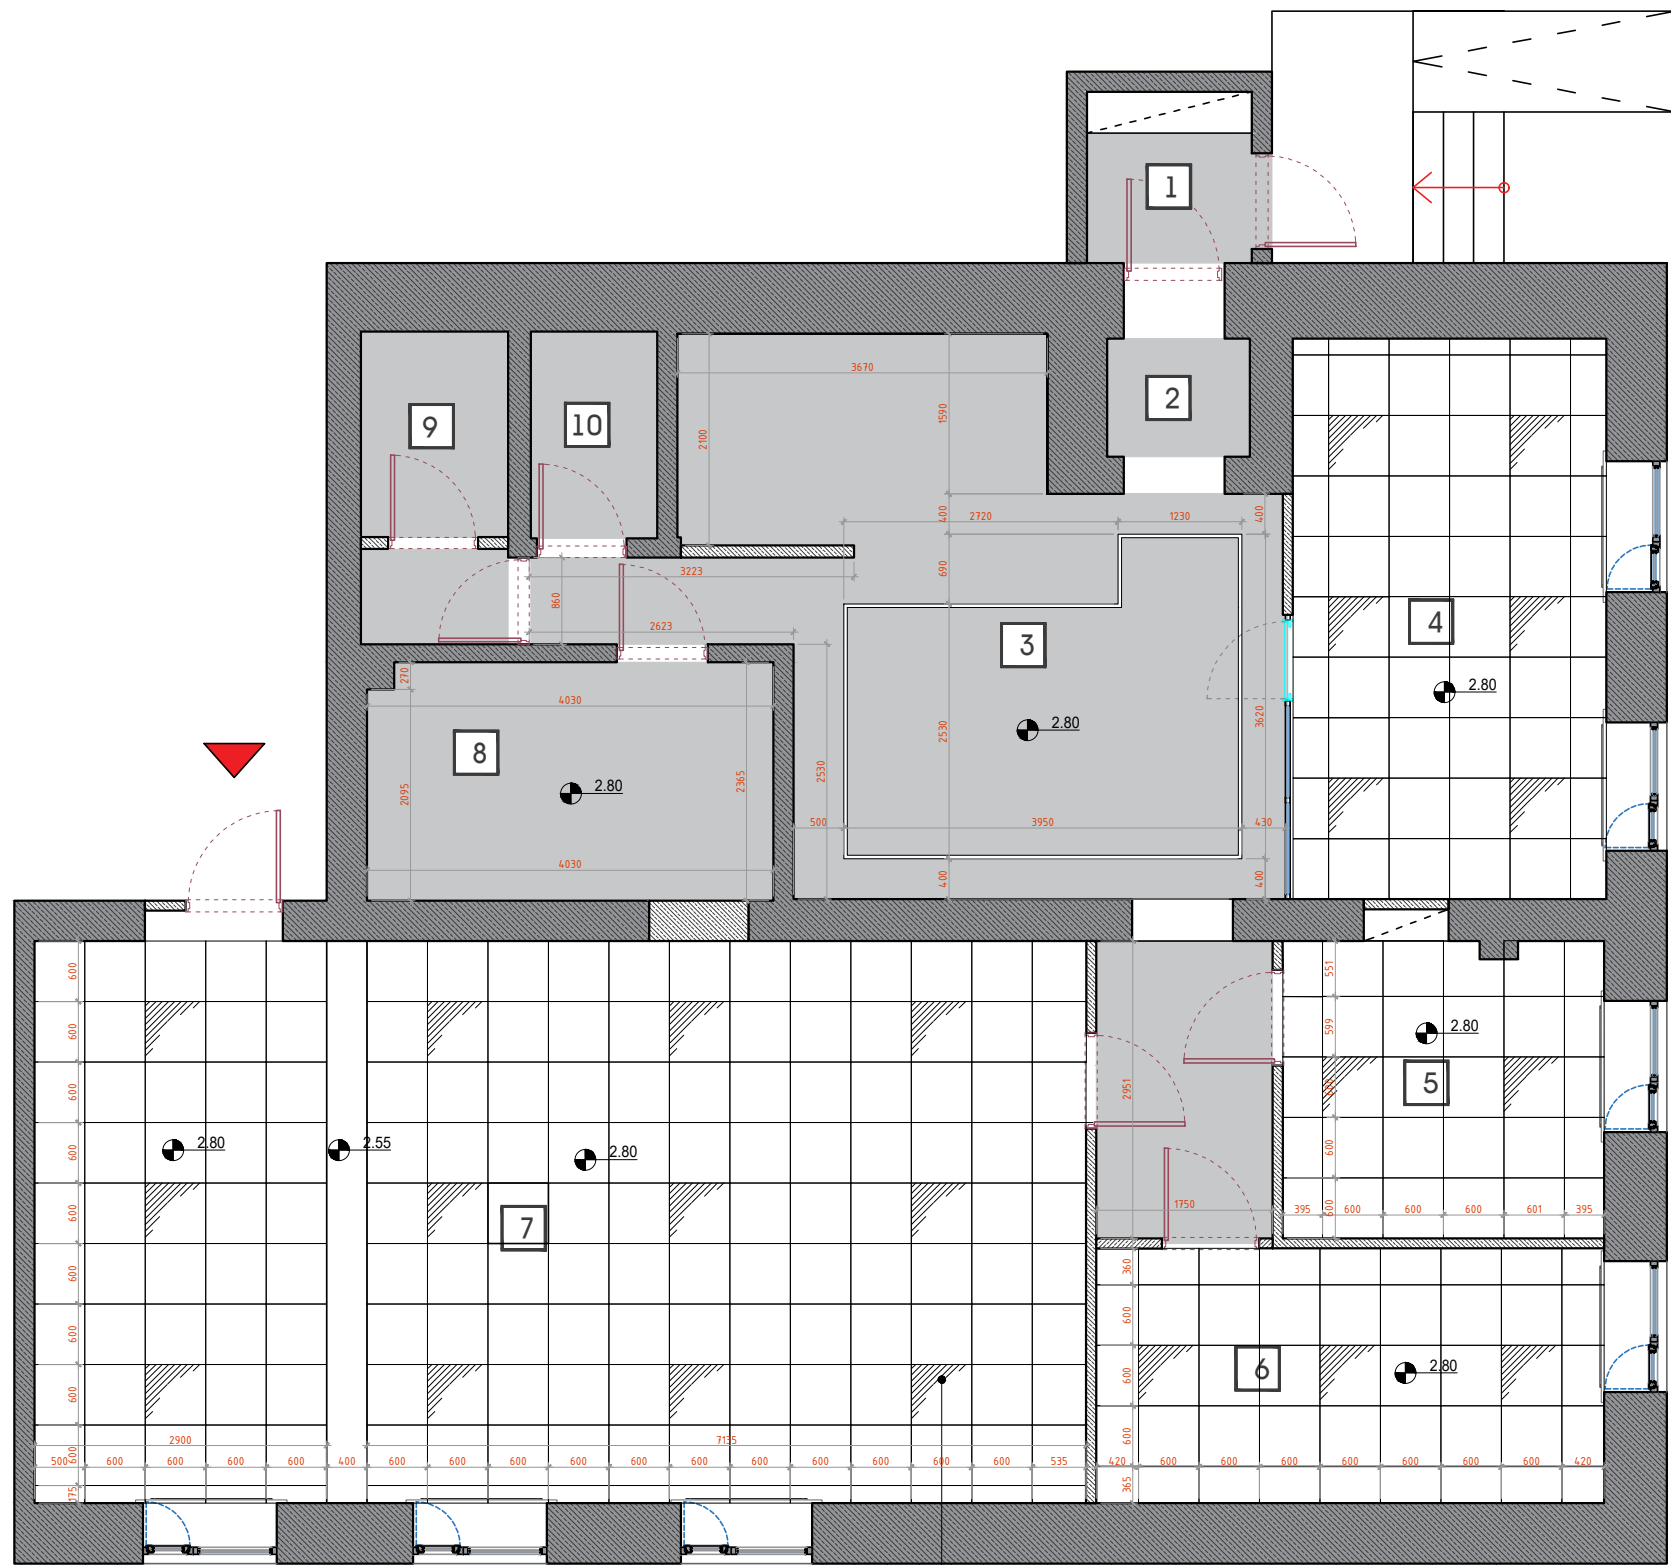 

● 0.00 The mark indicates the height to the ceiling.

№	Тэмдэглэгээ	Тайлбар:
1		Гypsum board ceiling - 54.49м ²
2		Гypsum board ceiling - 95.21м ²

A3₀₁

PROJECT NAME: Num - Train, learning rooms
PROJECT CODE: LS24_573

CEILING DIMENSION
SCALE 1:75

PAGE NUMBER: 06
DATE: 2024.08.01




A3₀₁

PROJECT NAME: Num - Train, learning rooms
PROJECT CODE: LS24_573

3D AXONOMETRIC - 1

PAGE NUMBER: 33
DATE: 2024.08.01

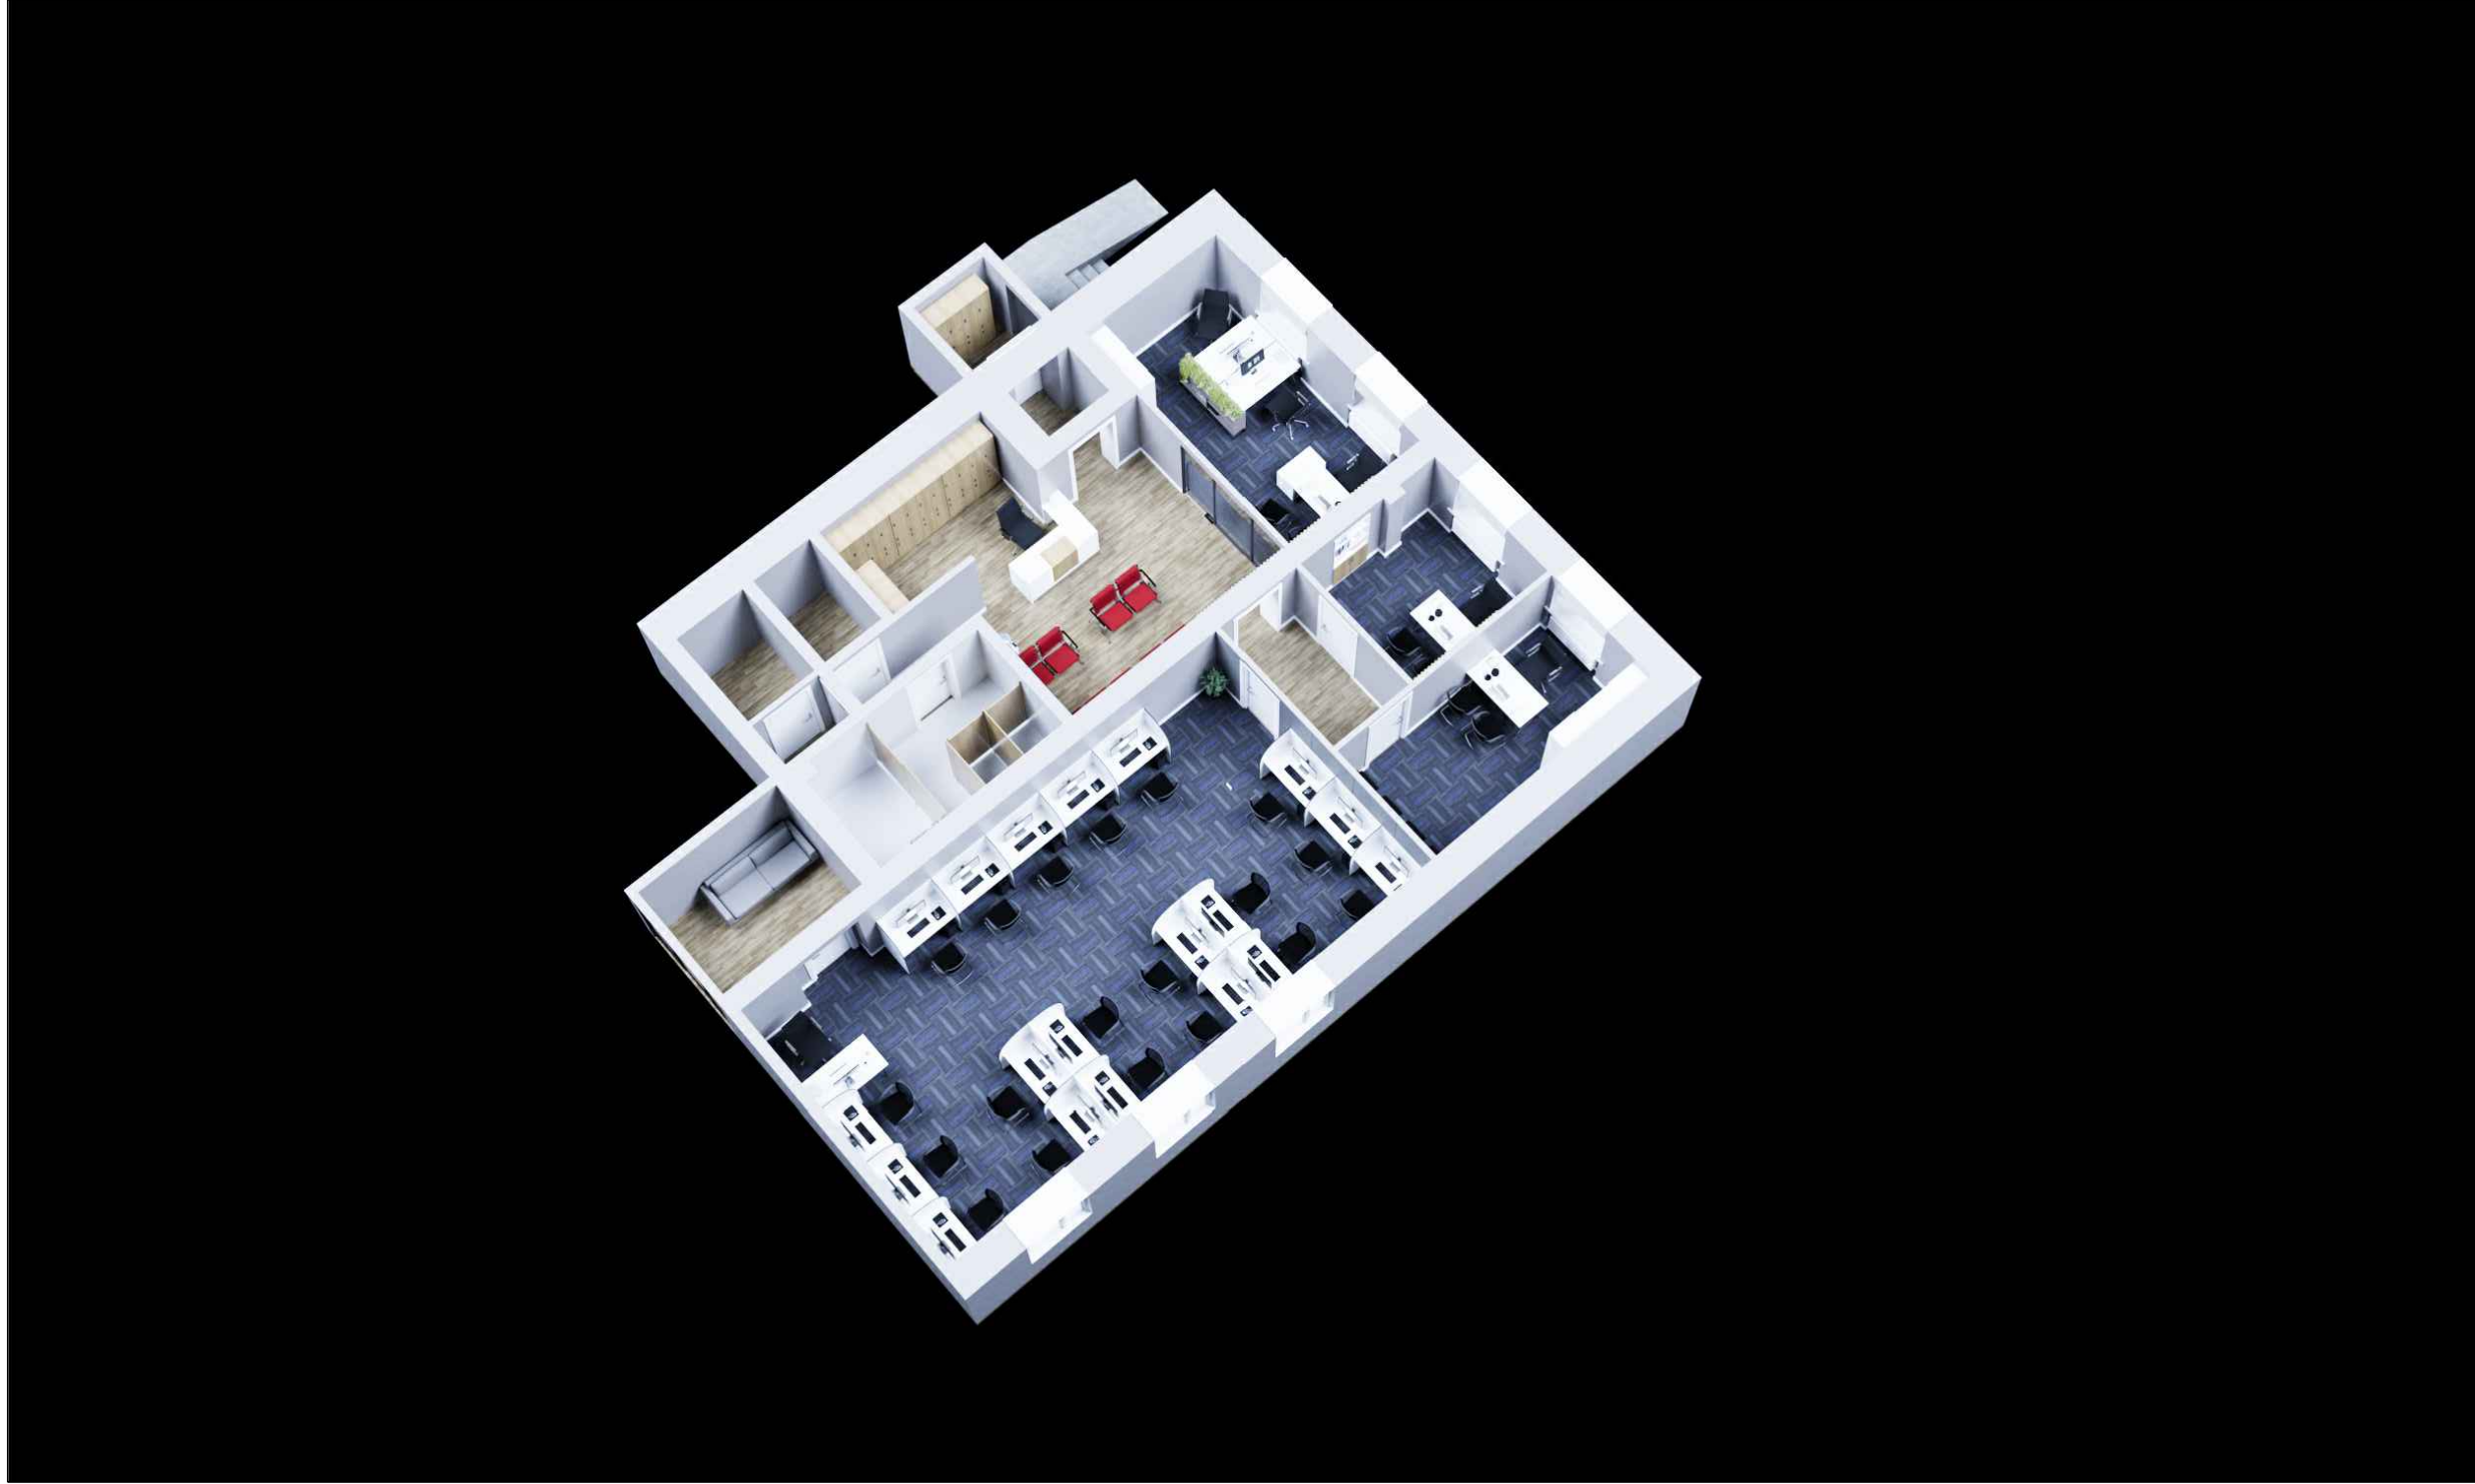

A3₀₁

PROJECT NAME: Num - Train, learning rooms
PROJECT CODE: LS24_573

3D AXONOMETRIC - 2

PAGE NUMBER: 34
DATE: 2024.08.01