


Ханын торны байгуулалт М1:100

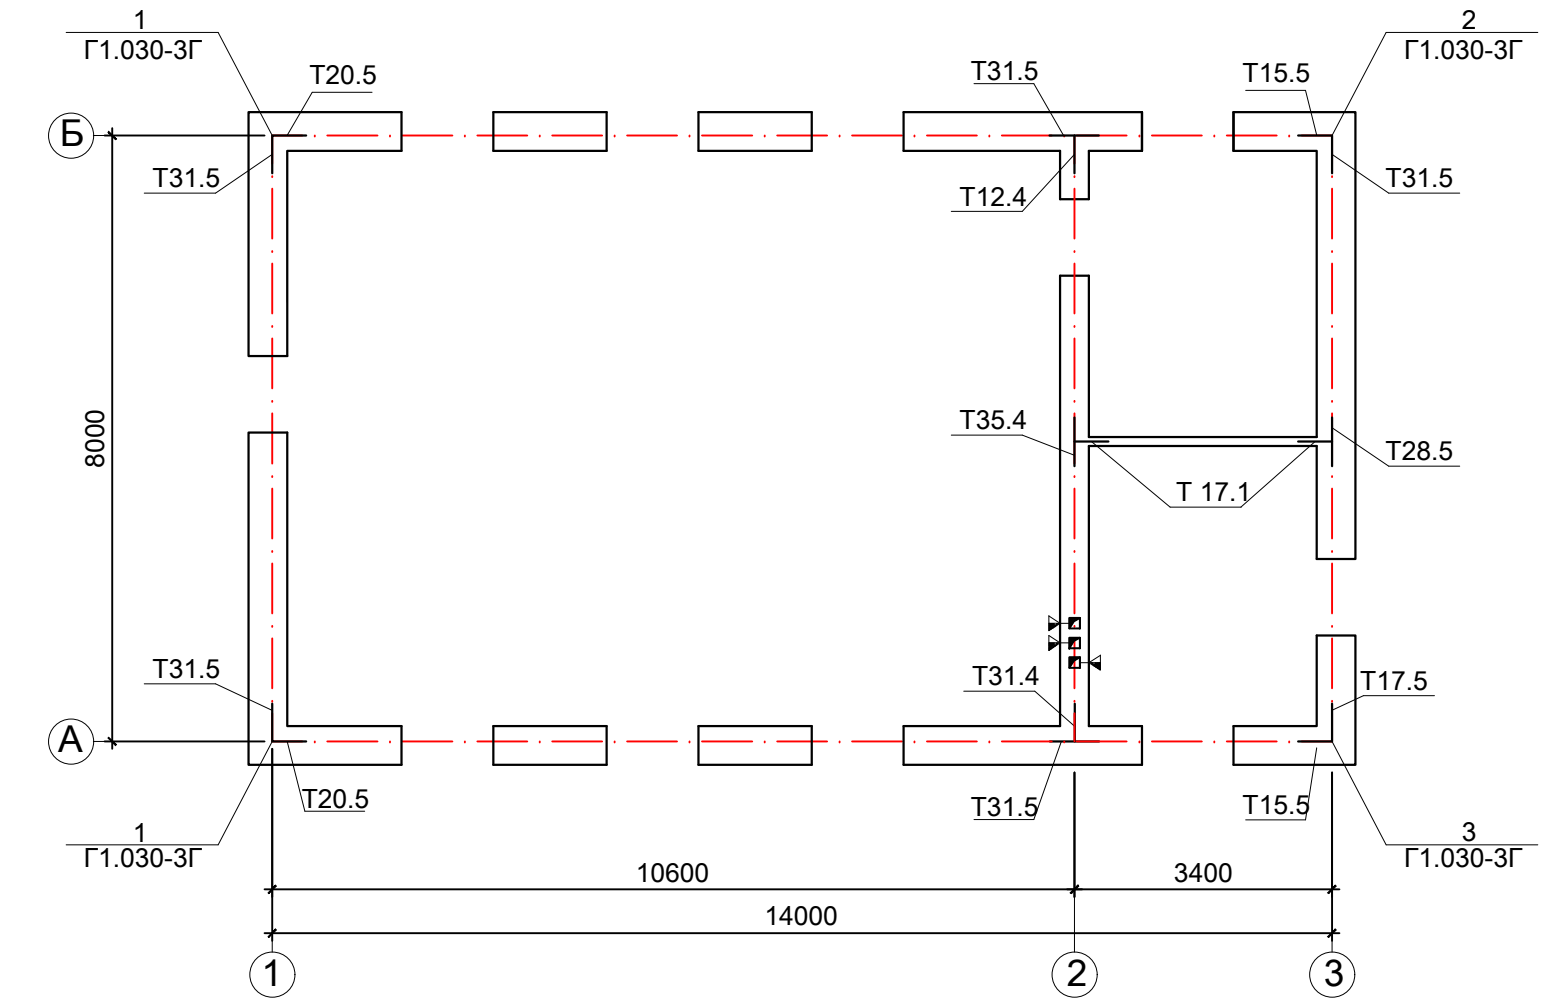

ХАНЫН ТОРНЫ ТОДОРХОЙЛОЛТ				
Марк	Нэр	Тоо шир	Жин / кг /	Нийт жин
1	TOP T-15.5 I=1500	10	1.23	12.3
2	TOP T-17.5 I=1710	5	1.39	6.97
3	TOP T-20.5 I=2000	10	1.6	16
4	TOP T-28.5 I=2800	5	2.21	11.06
5	TOP T-31.5 I=3110	25	2.45	61.25
6	TOP T-12.4 I=1160	5	0.88	4.4
7	TOP T-31.4 I=3110	5	2.35	11.75
8	TOP T-35.4 I=3500	5	2.7	13.5
9	TOP T-17.1 I=3500	10	0.58	5.8
Нийт жин				194.96

